



**Reality  
ROCKS**  
LOS ANGELES

Fan Central Show Floor  
April 9-10, 2011  
West Hall A  
Los Angeles Convention Center



14701 Industry Circle  
La Mirada, CA 90638  
Phone: 714.735.3187  
Fax: 714.228.0292


Account Executive: Patti McDowell

Revision Date: 02.18.11

Rev. # 06

Drawn By: Michele McDonald / bkf

Scale: Fit To Page

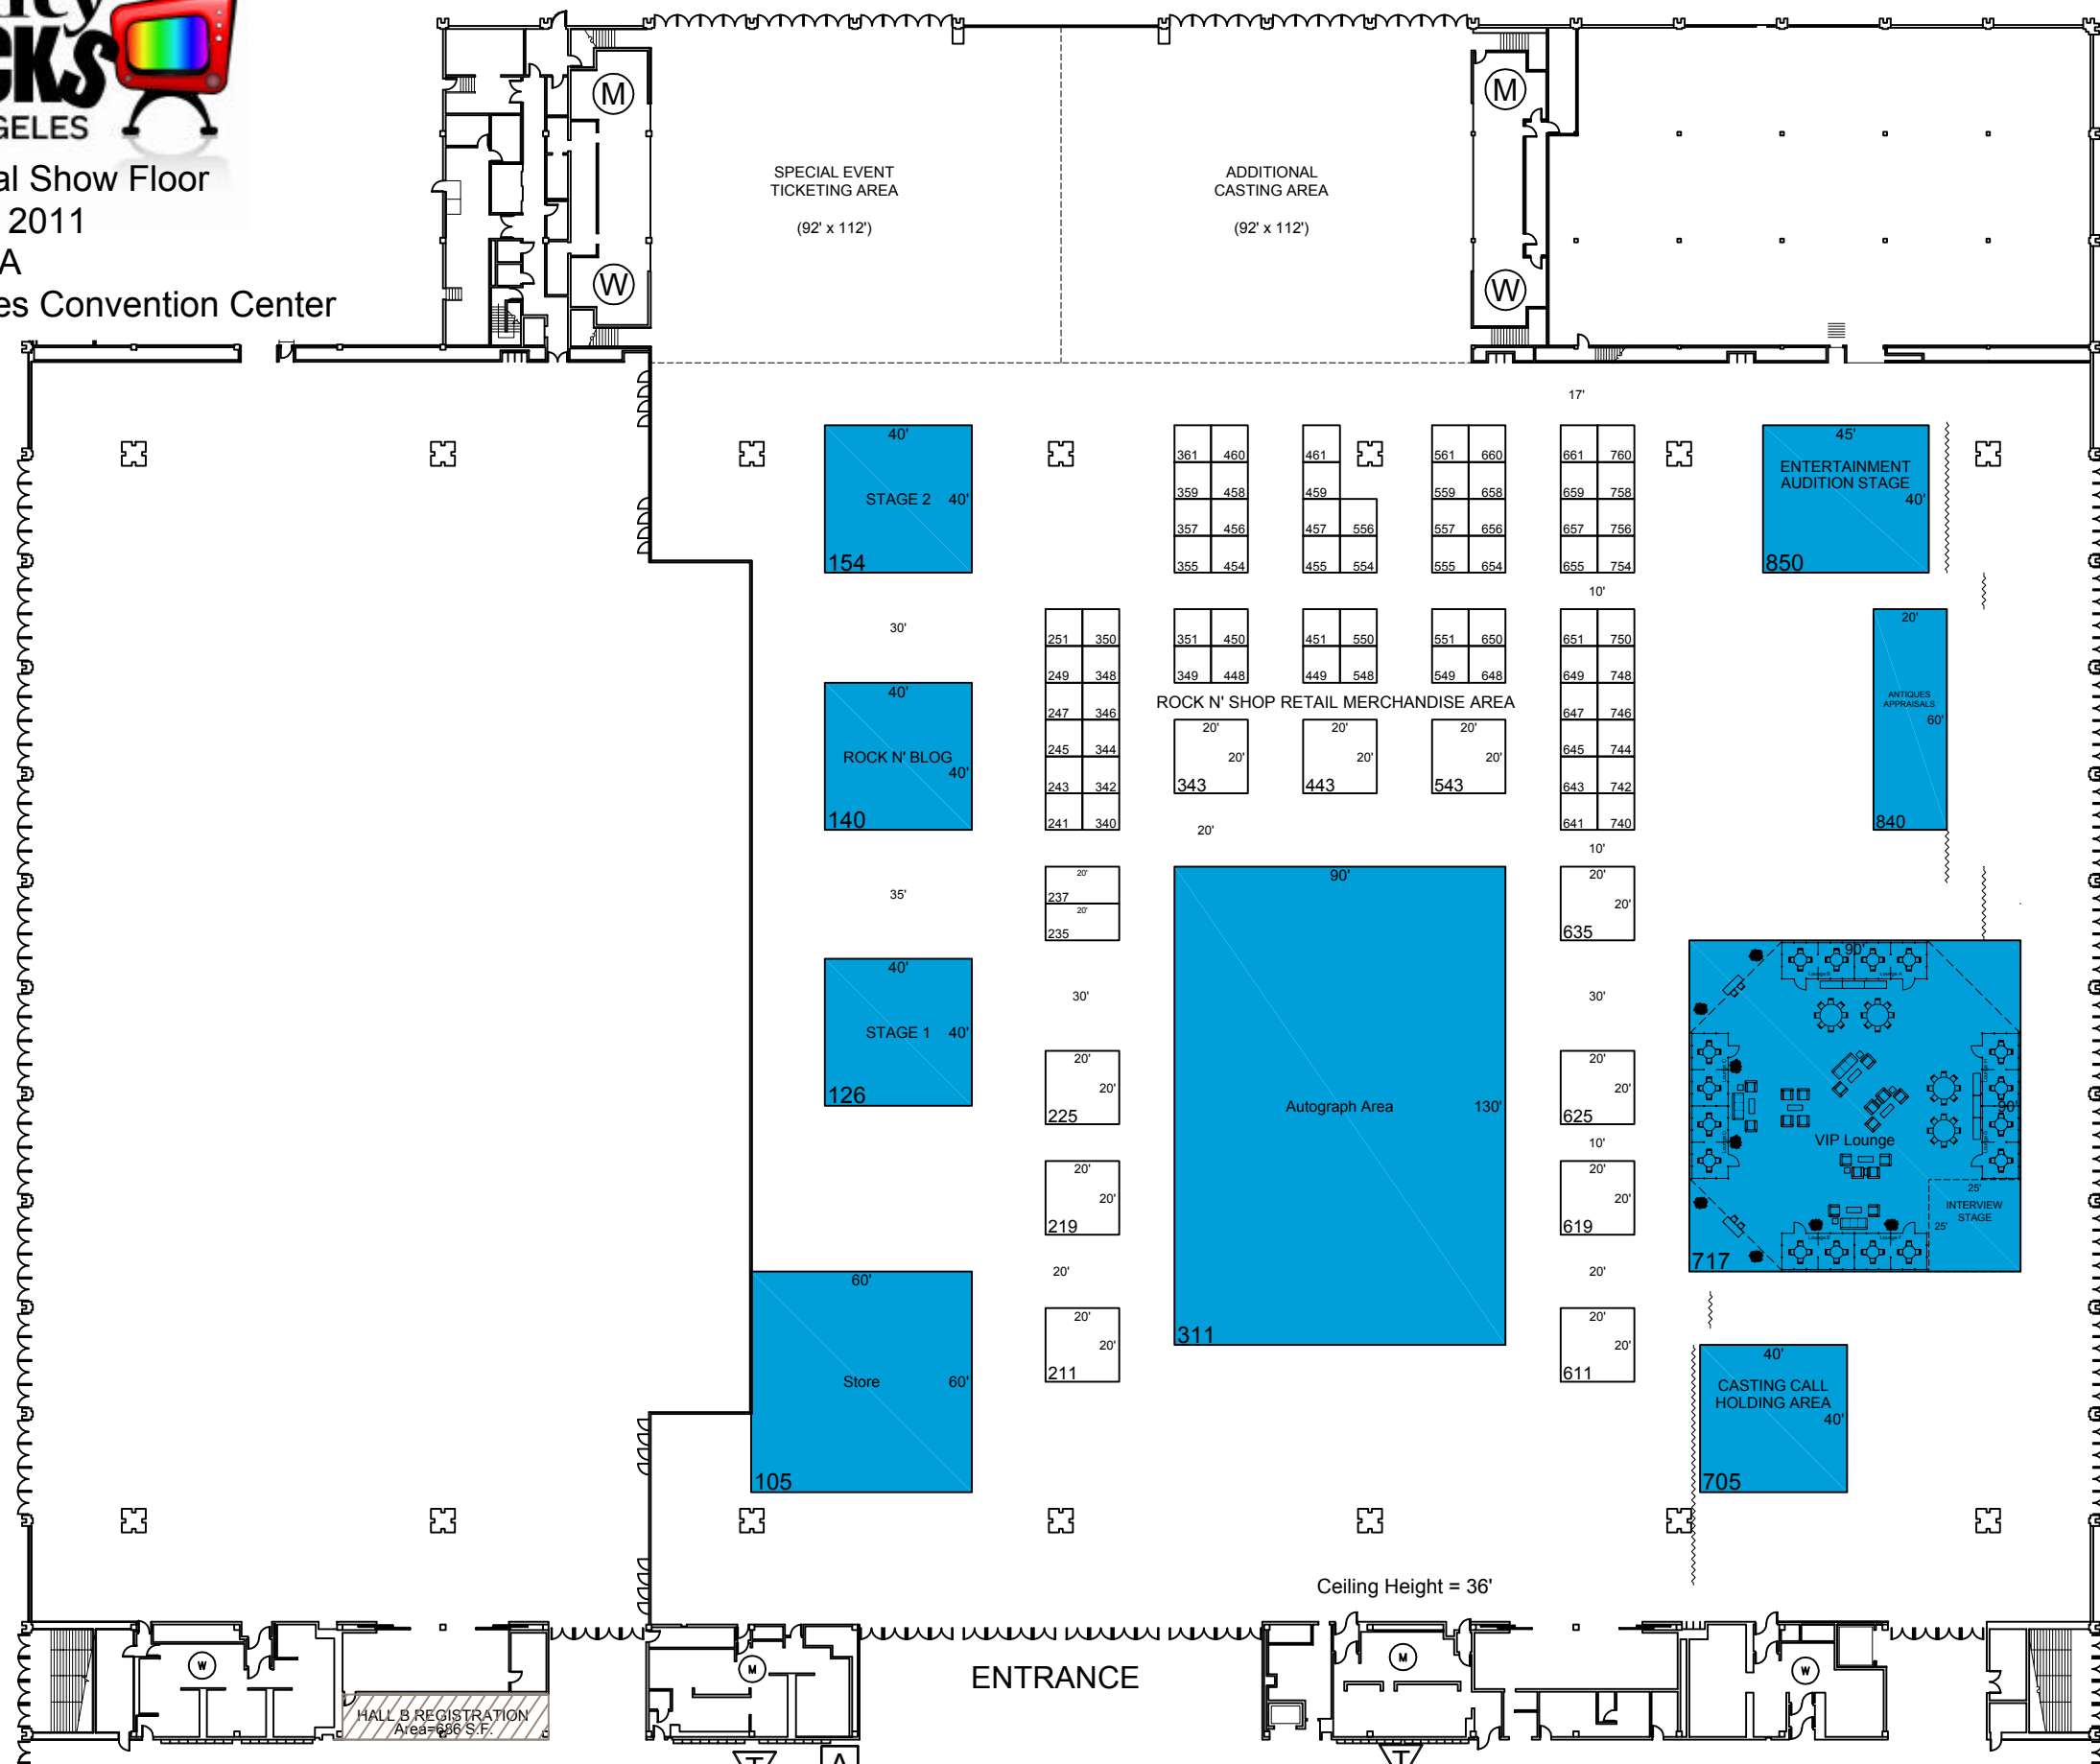

Inventory as of 02/16/2011

Dimension	Size	Qty	SqFt	Rented	Available
10'x10'	100	66	6,600	0	66
10'x20'	200	2	400	0	2
20'x20'	400	10	4,000	0	10
<b>Totals:</b>		<b>78</b>	<b>11,000</b>	<b>0</b>	<b>78</b>

Class Inventory as of 02/16/2011 Management

Dimension	Size	Qty	SqFt	Rented	Available
20'x60'	1,200	1	1,200	0	1
40'x40'	1,600	4	6,400	4	0
40'x45'	1,800	1	1,800	1	0
60'x60'	3,600	1	3,600	1	0
90'x90'	8,100	1	8,100	1	0
90'x130'	11,700	1	11,700	1	0
<b>Totals:</b>		<b>9</b>	<b>32,800</b>	<b>8</b>	<b>1</b>

**Disclaimer**  
Every effort has been made to ensure the accuracy of all information contained on this floor plan. However no warranties, either expressed or implied are made with respect to this floor plan. If the location of building columns, utilities or other architectural components of the facility is a consideration in the construction or usage of an exhibit, it is the sole responsibility of the exhibitor to physically inspect the facility to verify all dimensions and locations.

\*This floor plan is subject to fire marshal approval.